



5N301 Medinah Rd
Addison IL 60101

REQUEST FOR PERMIT

To: Village of Hinsdale
Dan Deeter, Village Engineer
19 E Chicago Av
Hinsdale, IL 60521

Comcast Application No.: PTC-JB4645ME
Village No.: _____
Expires On: _____

Dear Mr. Deeter,

Application is hereby submitted by Comcast & PirTano Construction for permission to perform the work as specified below:

To install new CATV cable at a depth of 36" min along the directional bore line as shown on the attached drawing.

REASON FOR WORK:

To install new CATV cable between an existing utility pole located on the West R.O.W. of County Line Road and a new CATV vault on Bob O Link Drive and to building 500 E Ogden Avenue as shown in the drawing. All CATV cable will be installed underground using directional boring. Permit to include road bore underneath County Line Drive.

SEE ATTACHED DRAWING FOR MORE INFORMATION.

Note: All restoration will conform to the specifications required by the Village of Hinsdale, IL
Restoration to be completed within 14 working days of installation.

Permit Requested By: Adriana Candia, COMCAST Construction Specialist Date: 5/27/19

Permit Granted By: _____ Date: _____


Contact:	Phone:	email:
Adriana Candia, COMCAST Const. Specialist 5N301 Medinah Rd, Addison, IL 60101	224.229.6594	adriana_candia@comcast.com

Adam Rolls, PirTano Construction Co., Inc. 1766 Armitage Ct, Addison, IL 60101	630.932.1810	adam.rolls@pirtano.com
---	--------------	--

Olivia Carlin, ESPO Engineering 845 Midway Dr, Willowbrook, IL 60527-5549	630.522.3024	ocarlin@espocorp.com
--	--------------	--

VILLAGE OF HINSDALE PERMIT DRAWING 500 E OGDEN AV HINSDALE, IL

SITE MAP

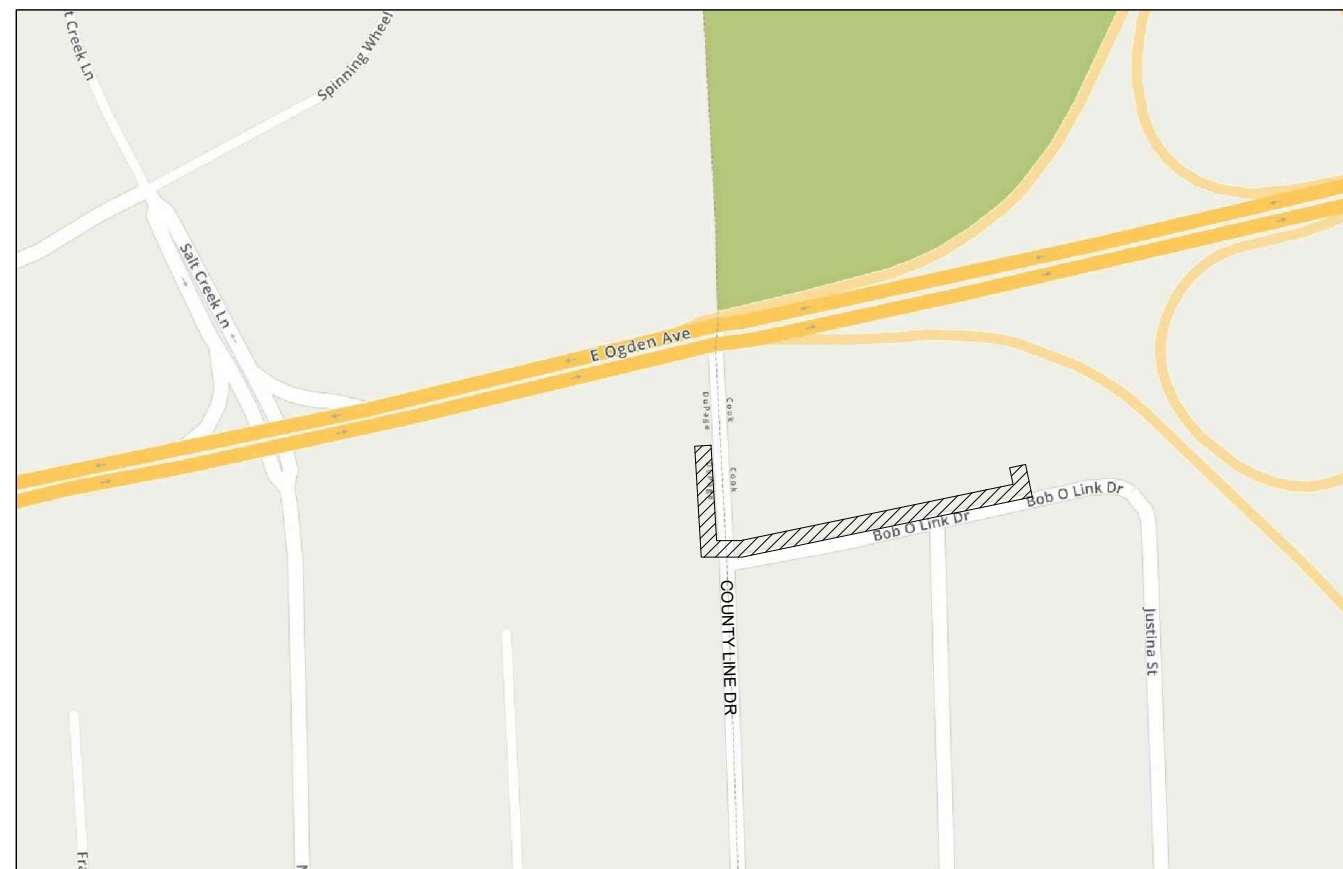

NOT TO SCALE

LEGEND

SYMBOLS

⊗ JOINT POLE	⊗ TRANSFORMER POLE
× POWER POLE	○ TELEPHONE POLE
● CATV POLE	⊗ CATV POWER SUPPLY
⊠ CATV VAULT	⊠ TRAFFIC CONTROL VAULT
⊠ TELCO VAULT	⊠ UNMARKED VAULT
□ CATV PED	⊠ BORE/SPLICE PIT
■ CATV LOCKBOX	⊠ UNMARKED MANHOLES
⊕ FIRE HYDRANT	⊠ CATV MANHOLE
⊕ CATCH BASIN	⊠ GAS MARKER (Indicate Ownership)
⊕ SEWER DRAIN	⊕ RIGHT-OF-WAY MARKER (Bench Mark)
⊕ WATER VALVE	⊕ TELEPHONE MANHOLE (Indicate Ownership)
⊕ GAS VALVE	⊕ SEWER MANHOLE (Indicate Sanitary/Storm)
⊕ CULVERT PIPE	⊕ WATER MANHOLE (Indicate Ownership e.g. DWC)
⊕ TREE	⊕ AIR CONDITIONER
⊕ BUSH	⊕ TRAFFIC SIGNAL LIGHT
⊕ TELCO PED	⊕ GUY AND ANCHOR
⊕ TRANSFORMER	
⊕ MAIL BOX	
⊕ FIBER MARKER	
⊕ GAS METER	
⊕ ROAD SIGN	
⊕ STREET LIGHT	
⊕ ELECTRIC VAULT/PED/METER	
⊕ RAILROAD CROSSING GATE	

LINES

— — — — —	CENTER LINE
- - - - -	RIGHT-OF-WAY LINE
— — — — —	PROPERTY LINE
— · — · — ·	UTILITY EASEMENT
— AER — AER —	OVERHEAD CABLE
— DB — DB — DB —	DIRECTIONAL BORE CABLE
— TR — TR — TR —	TRENCH CABLE
— EX — EX — EX —	EXISTING PIPE/CONDUIT
— HB — HB — HB —	HAND-BURY CABLE
— W — W — W —	WATER MAIN
— S — S — S —	SANITARY SEWER
— SS — SS — SS —	STORM SEWER MAIN
— G — G — G —	GAS MAIN
— TEL — TEL — TEL —	TELCO CABLE
— E — E — E —	BURIED ELECTRIC CABLE
— ○ — ○ — ○ —	FENCE



THE INFORMATION IN THIS DRAWING FILE IS PROPRIETARY AND CONFIDENTIAL AND MAY NOT BE REPRODUCED OR TRANSMITTED BY ANY MEANS OF CONVEYANCE WITHOUT WRITTEN PERMISSION FROM COMCAST.

PIRTANO CONSTR. CO, INC
1766 ARMITAGE CT, ADDISON, IL 60101; (630) 932-1810

JOB NO.: PTC-JB46450ME

PROJECT TITLE: COMCAST U-GROUND COMMUNICATION CABLE METRO-E

LOCATION: 500 E OGDEN AV HINSDALE, IL

DRAWING NO.: PTC-JB46450ME-M

SHEET NO.: 1 OF 2

ESPO ENGINEERING
845 MIDWAY DR WILLOWBROOK, IL 60527
630.789.2525
www.espcorp.com

ENG NUMBER: PTC-0519-0902

DRAWN BY: JLR DATE: 5/22/19

ISSUED FOR PERMITTING

SCALE: 1"=50'

REVISIONS

DATE	BY	DESCRIPTION
-	-	-
-	-	-
-	-	-

DuPAGE COUNTY
DOWNERS GROVE TWP T38N R11E
N.E. 1/4 OF N.E. 1/4 OF SEC. 1
COOK COUNTY
LYONS TWP T38N R12E
N.W. 1/4 OF N.W. 1/4 OF SEC. 6

INDEX OF SHEETS

- COVER SHEET
- PLAN SHEET

PROJECT DESCRIPTION

PROPOSED INSTALLATION OF UNDERGROUND CABLE - 2"Ø HDPE w/24ct F.O. CABLE @ 36" MIN. DEPTH BY DIRECTIONAL BORING

PROJECT DETAIL

CABLE LENGTH (ft): 712

COMCAST COORD: JIM REPAVICH

LEGEND

SYMBOLS

- | | |
|----------------------------|--|
| ⊗ JOINT POLE | ⊗ TRANSFORMER POLE |
| × POWER POLE | ○ TELEPHONE POLE |
| ● CATV POLE | ⊗ CATV POWER SUPPLY |
| ⊠ CATV VAULT | ⊠ TRAFFIC CONTROL VAULT |
| ⊠ TELCO VAULT | ⊠ UNMARKED VAULT |
| □ CATV PED | ⊠ BORE/SPLICE PIT |
| ⊠ CATV LOCKBOX | ⊠ UNMARKED MANHOLES |
| ⊕ FIRE HYDRANT | ⊠ CATV MANHOLE |
| ⊕ CATCH BASIN | ⊠ GAS MARKER
(Indicate Ownership) |
| ⊕ SEWER DRAIN | ⊕ RIGHT-OF-WAY MARKER
(Bench Mark) |
| ⊕ WATER VALVE | ⊕ TELEPHONE MANHOLE
(Indicate Ownership) |
| ⊕ GAS VALVE | ⊕ SEWER MANHOLE
(Indicate Sanitary/Storm) |
| ⊕ CULVERT PIPE | ⊕ WATER MANHOLE
(Indicate Ownership e.g. DWC) |
| ⊕ TREE | ⊕ AIR CONDITIONER |
| ⊕ BUSH | ⊕ TRAFFIC SIGNAL LIGHT |
| ⊕ TELCO PED | ⊕ GUY AND ANCHOR |
| ⊕ TRANSFORMER | |
| ⊕ MAIL BOX | |
| ⊕ FIBER MARKER | |
| ⊕ GAS METER | |
| ⊕ ROAD SIGN | |
| ⊕ STREET LIGHT | |
| ⊕ ELECTRIC VAULT/PED/METER | |
| ⊕ RAILROAD CROSSING GATE | |

LINES

- | | |
|-----------|------------------------|
| --- | CENTER LINE |
| - - - - - | RIGHT-OF-WAY LINE |
| --- | PROPERTY LINE |
| --- | UTILITY EASEMENT |
| —AER— | AER OVERHEAD CABLE |
| —DB— | DIRECTIONAL BORE CABLE |
| —TR— | TRENCH CABLE |
| —EX— | EXISTING PIPE/CONDUIT |
| —HB— | HAND-BURY CABLE |
| —W— | WATER MAIN |
| —S— | SANITARY SEWER |
| —SS— | STORM SEWER MAIN |
| —G— | GAS MAIN |
| —TEL— | TELCO CABLE |
| —E— | BURIED ELECTRIC CABLE |
| —○— | FENCE |



THE INFORMATION IN THIS DRAWING FILE IS PROPRIETARY AND CONFIDENTIAL AND MAY NOT BE REPRODUCED OR TRANSMITTED BY ANY MEANS OF CONVEYANCE WITHOUT WRITTEN PERMISSION FROM COMCAST.

PIRTANO CONSTR. CO, INC
1766 ARMITAGE CT., ADDISON, IL 60101 ; (630) 932-1810

JOB NO.: PTC-JB46450ME
PROJECT TITLE: COMCAST U-GROUND COMMUNICATION CABLE METRO-E
LOCATION: 500 E OGDEN AV HINSDALE, IL
DRAWING NO.: PTC-JB46450ME-M
SHEET NO.: 2 OF 2

ESPO ENGINEERING
845 MIDWAY DR WILLOWBROOK, IL 60527
630.789.2525
www.espocorp.com

ENG NUMBER: PTC-0519-0902
DRAWN BY: JLR DATE: 5/22/19

ISSUED FOR PERMITTING

SCALE: 1"=50'

REVISIONS

DATE	BY	DESCRIPTION
-	-	-
-	-	-
-	-	-

